
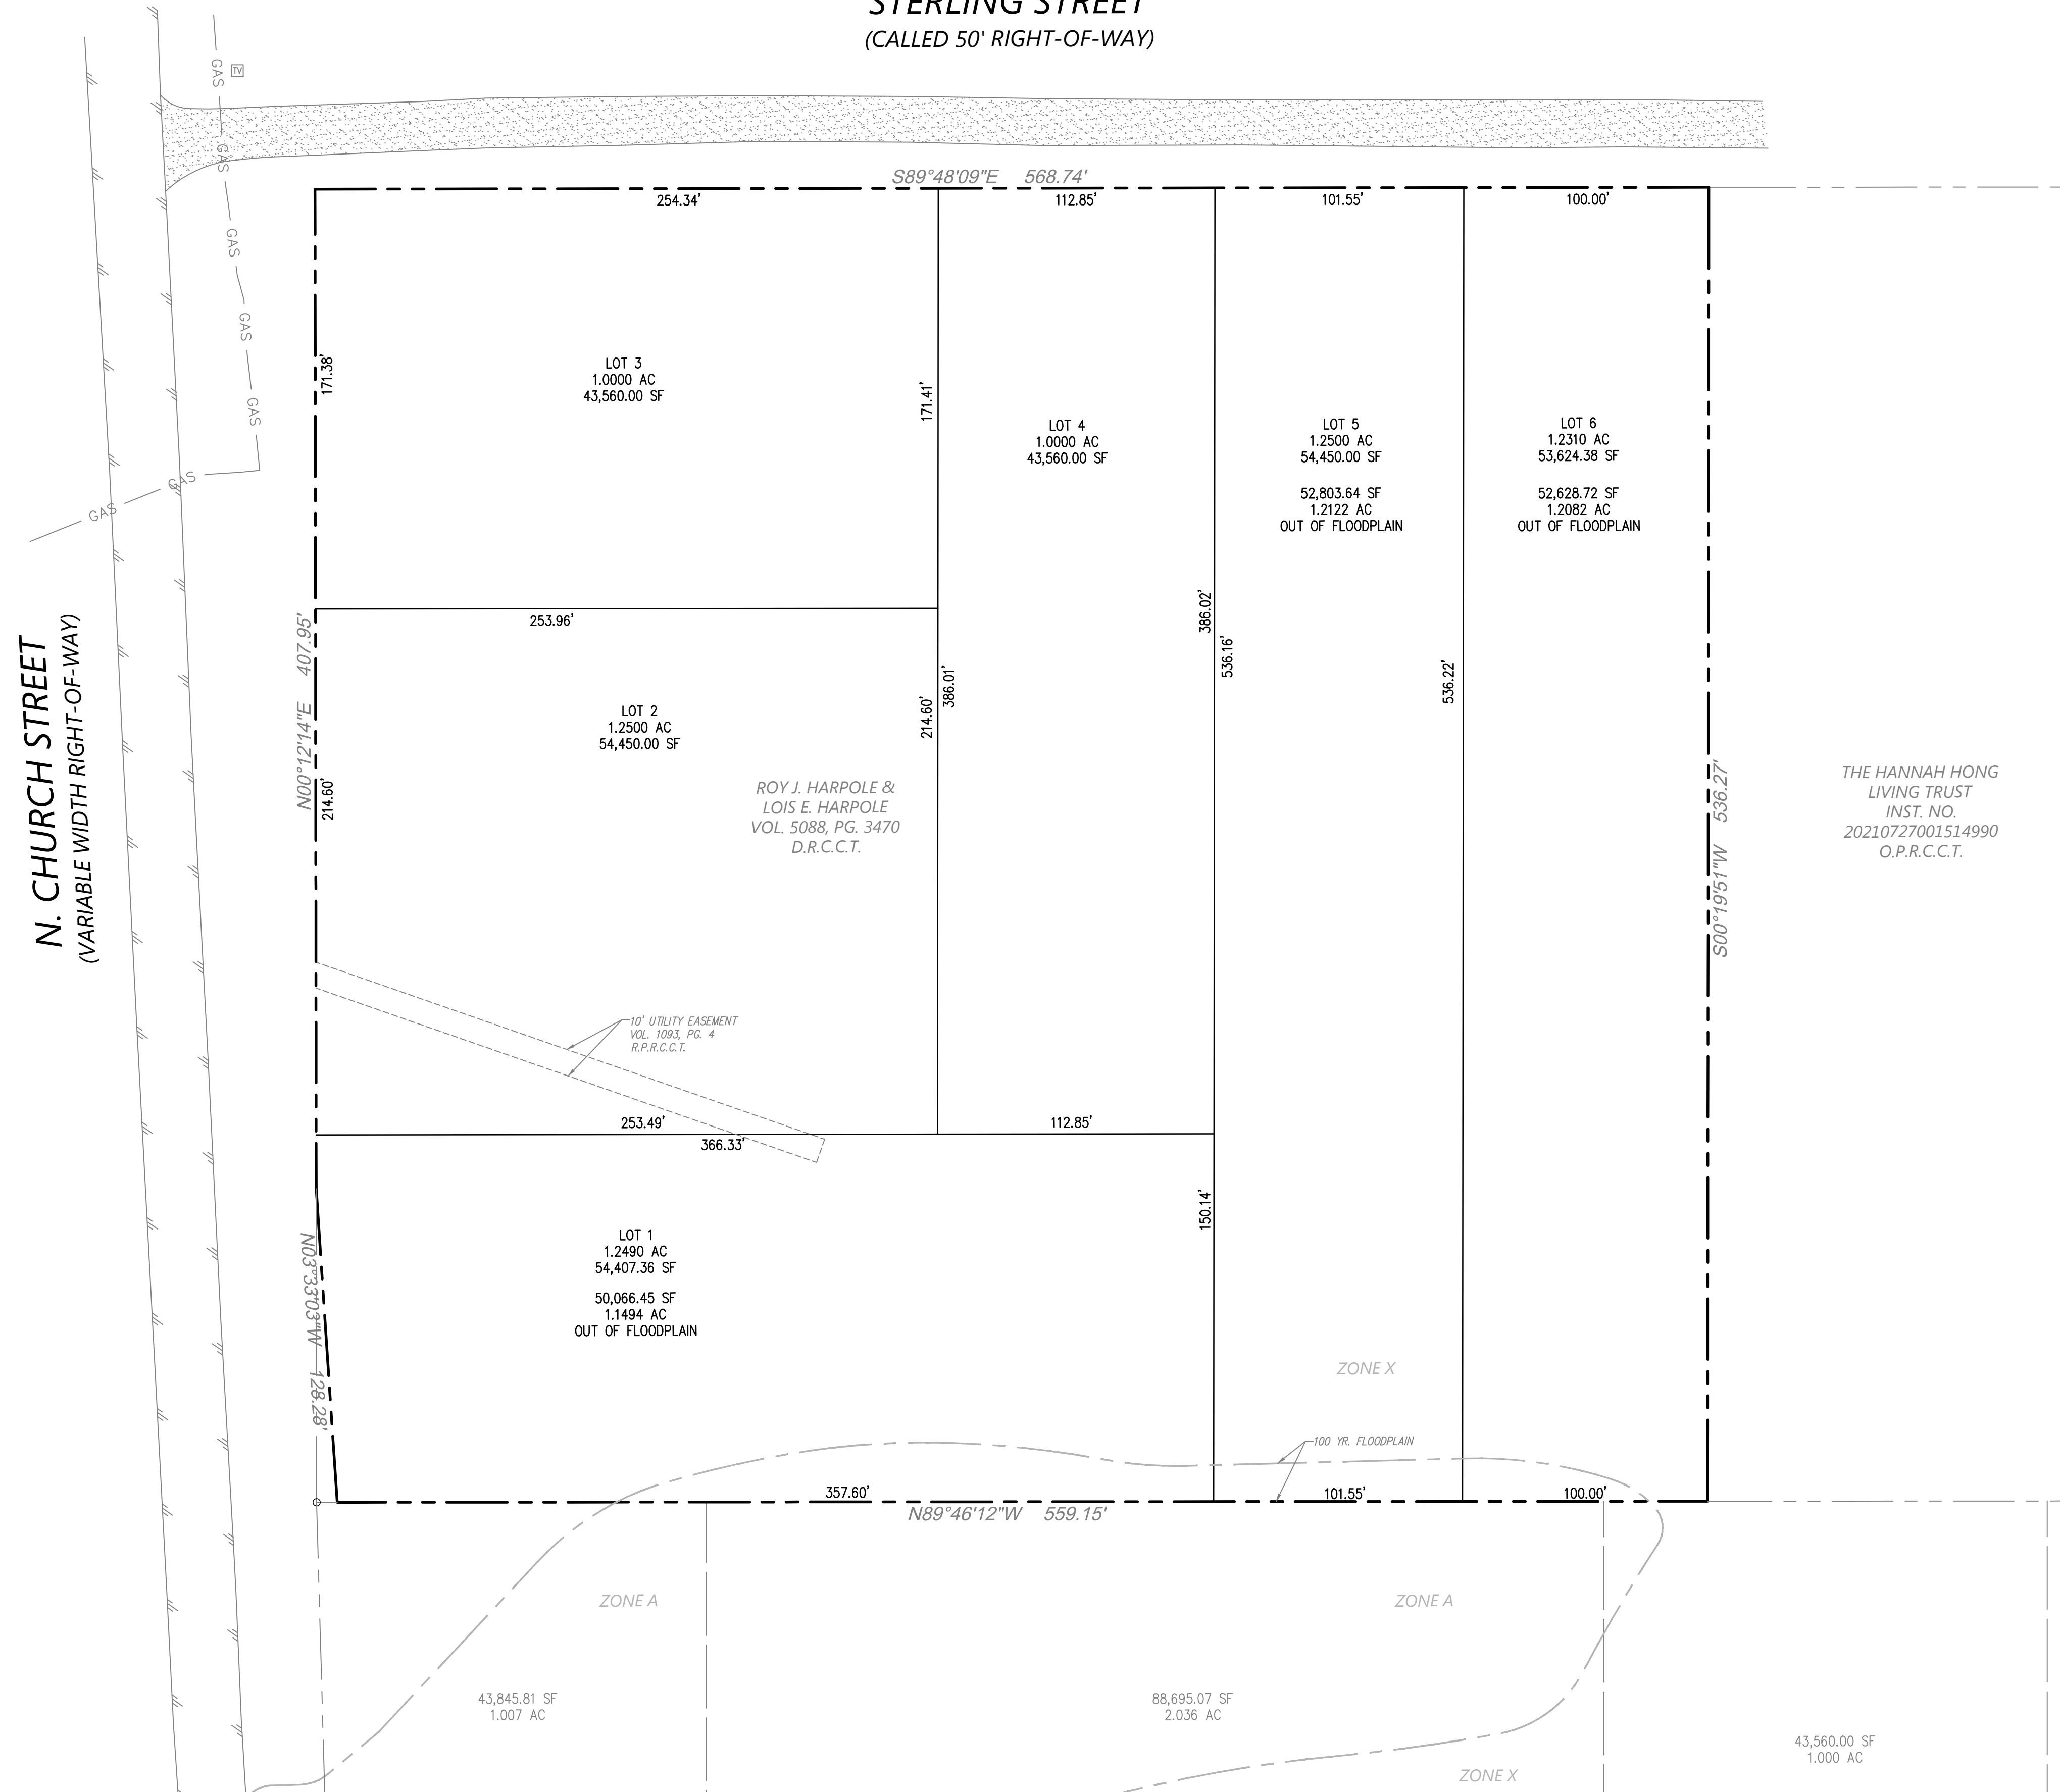


FIRM NO. F-19504  
FOR REVIEW ONLY.  
THIS DOCUMENT IS  
RELEASED FOR THE  
PURPOSE OF REVIEW ONLY  
UNDER THE AUTHORITY OF  
JOHN MEASELS, P.E.  
(LIC. NO. 93278).  
IT IS NOT TO BE USED  
FOR CONSTRUCTION.  
03/15/2022

**ANNA NORTH ESTATES**  
6.980 ACRES IN THE JOHN CHALMERS SURVEY  
ABSTRACT NO. 233  
CITY OF ANNA, COLLIN COUNTY, TEXAS 75409

REV.	DATE	DESCRIPTION	NAME	
			TWA	TWA
02/15/22		CLIENT REVIEW		

**STERLING STREET**  
(CALLED 50' RIGHT-OF-WAY)

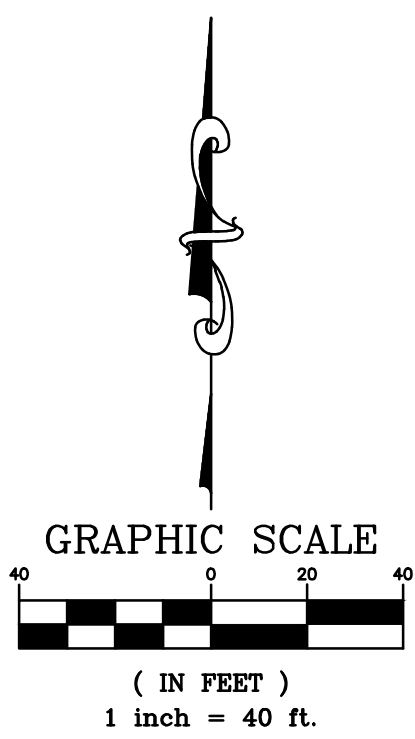

*Anna North Estates*

---

6.980 Acres

J:\GLA DEVELOPMENTS\JM-GA22001 - 918 N. CHURCH STREET, ANNA, TX\CURRENT DRAWINGS\JM-GA22001 MASTER ANNA NORTH.DWG 3/15/2022 12:02 PM TM ANDRIES